



REVISION HISTORY			
REV	DESCRIPTION	DATE	APPROVED
D	Materials added	03/02/2020	PB
E	Additional material example	12/02/2020	PB

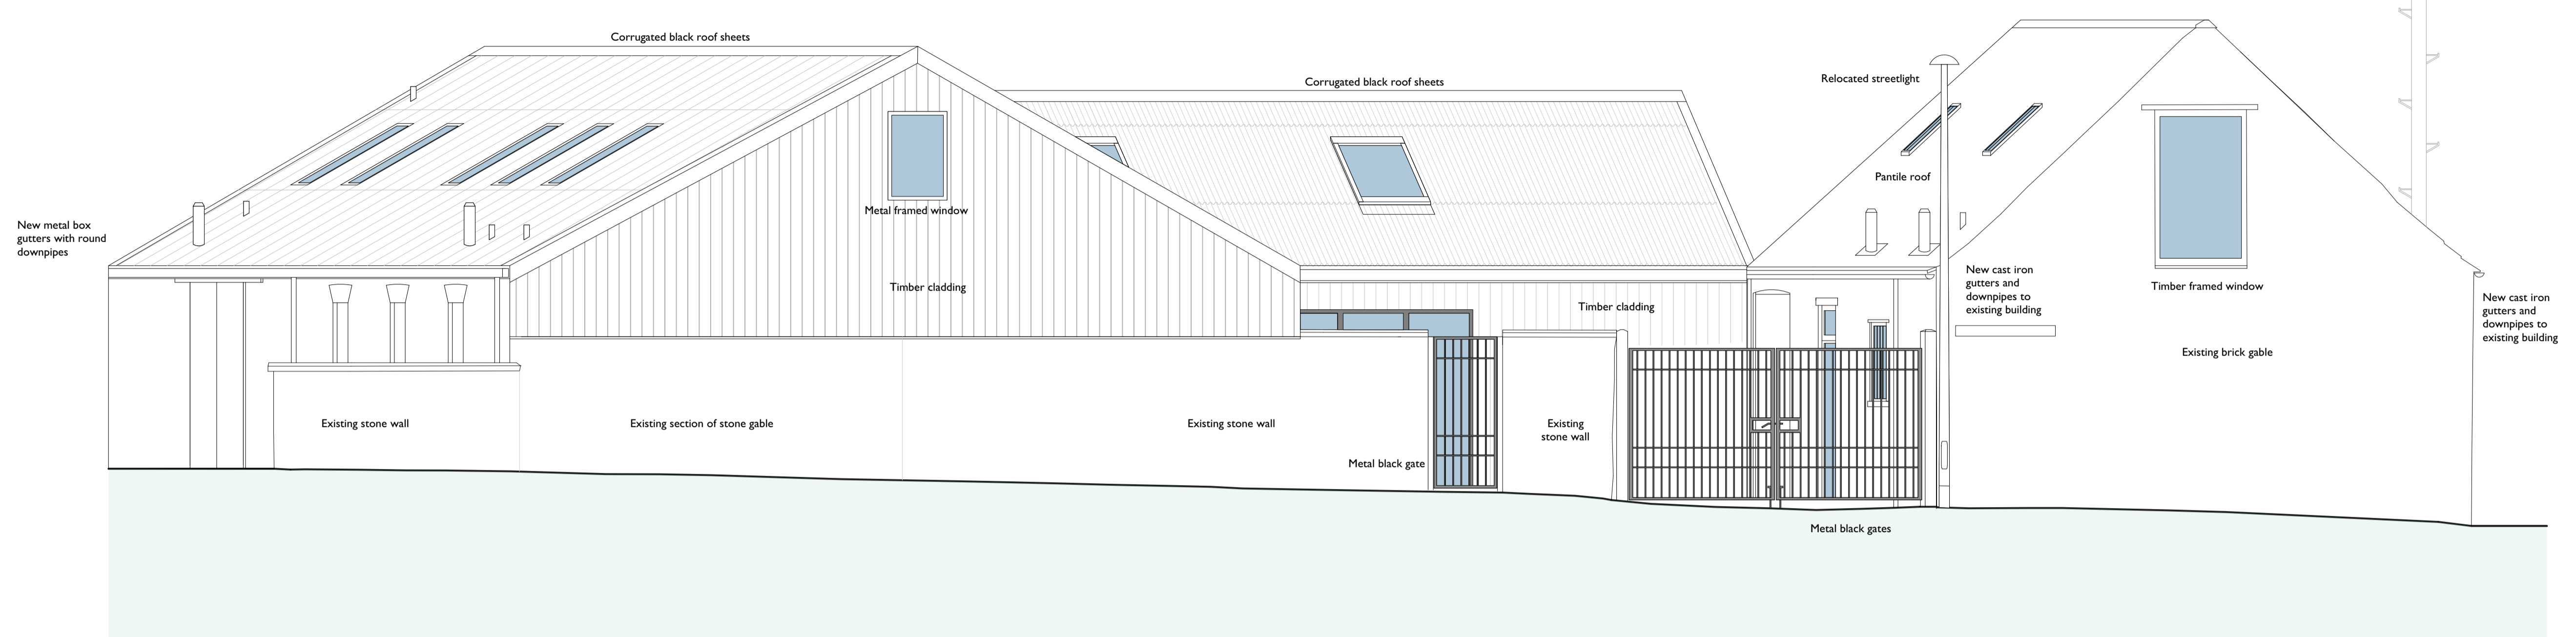


1 SOUTH - WEST ELEVATION
Scale: 1:50

PROPOSED EXAMPLE MATERIALS

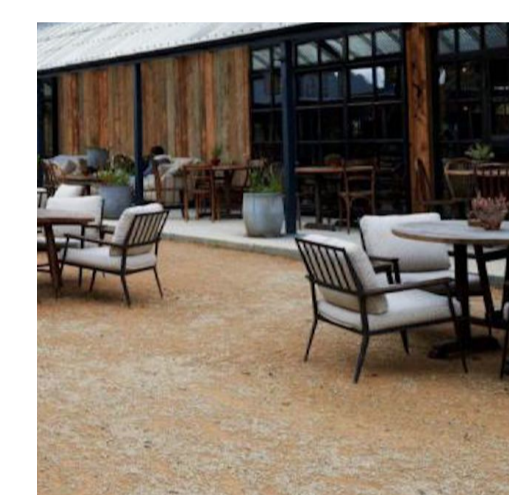


Example of combination of materials

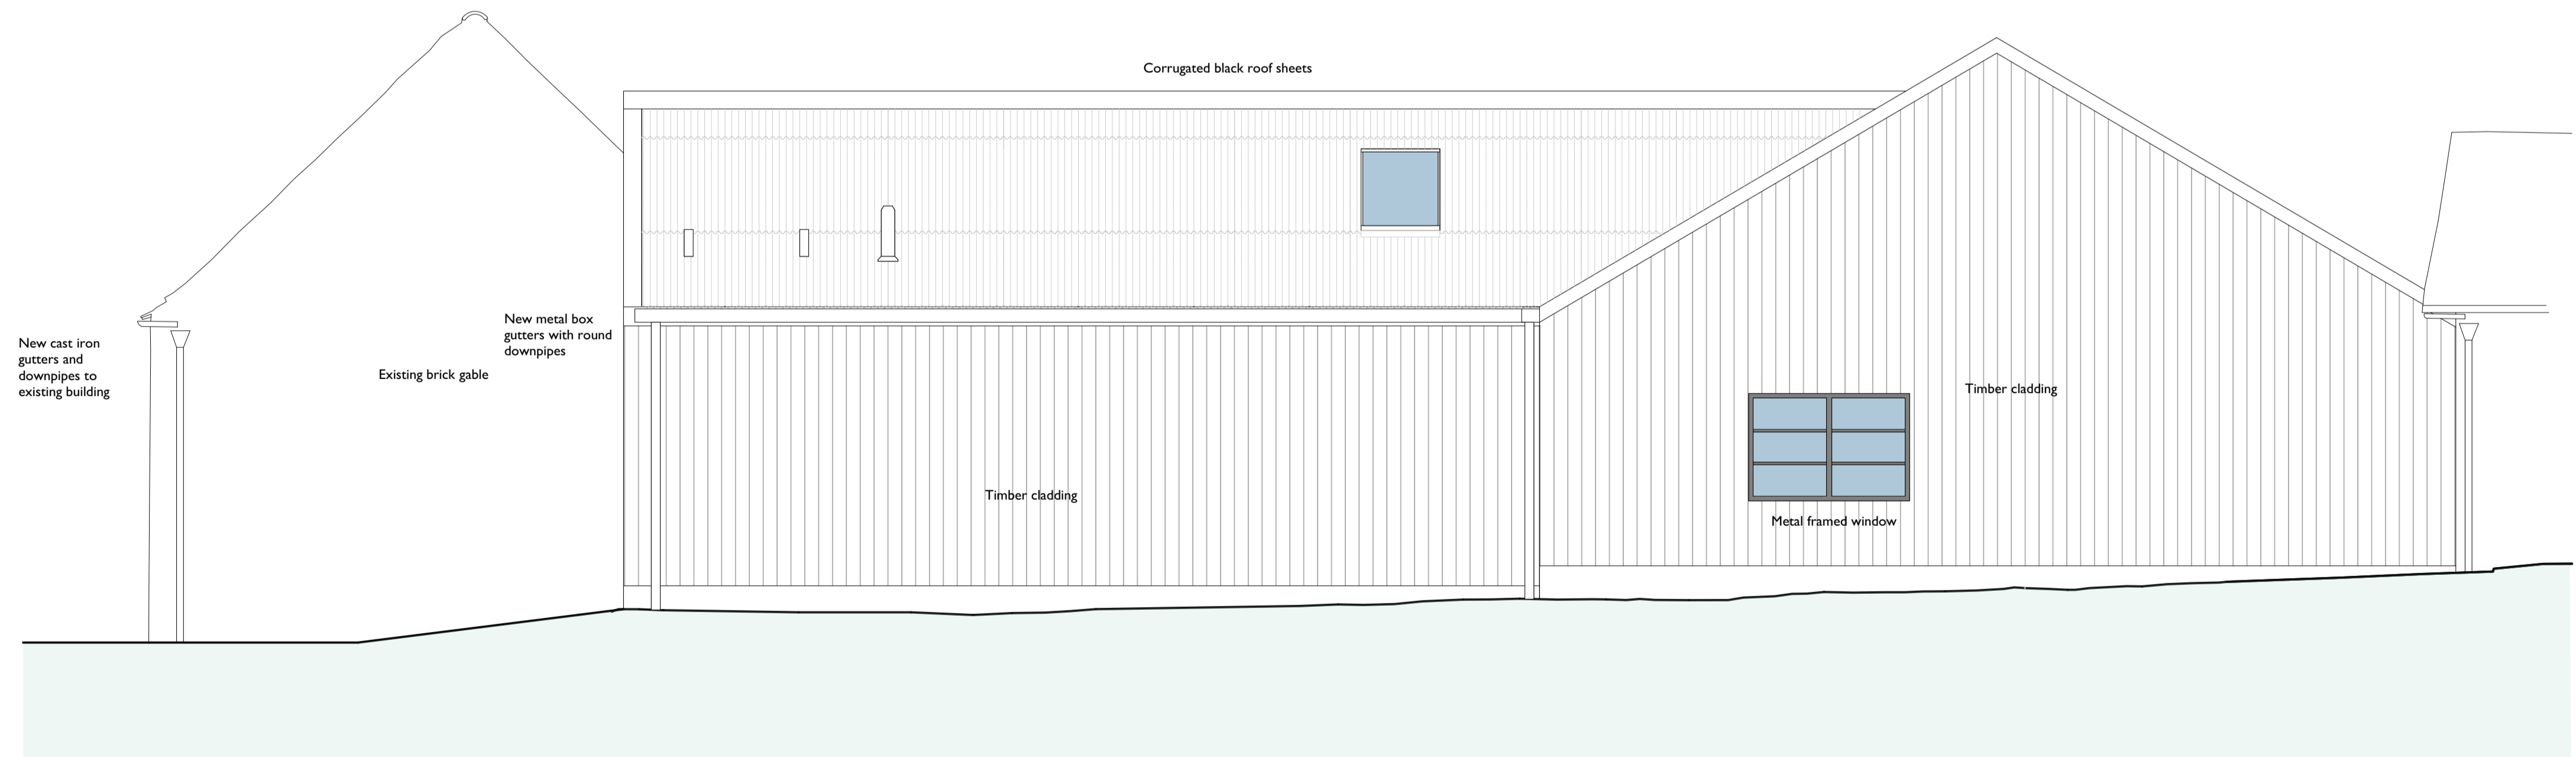

2 NORTH - EAST ELEVATION
Scale: 1:50



3 inch corrugated matt black roofing sheets

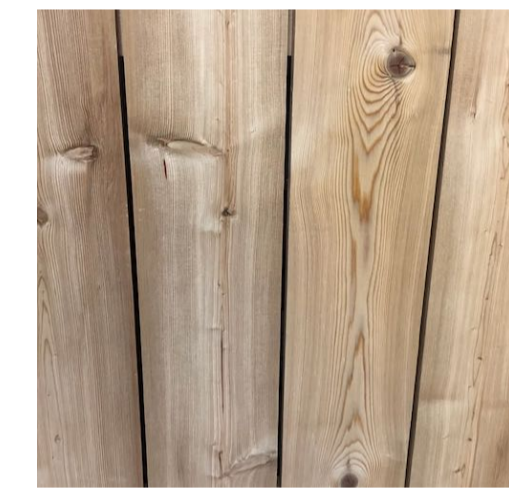

150mm vertical timber cladding boards



Aluminum box guttering



Existing brickwork




NATIVE CHARTERED ARCHITECTS
The Granary, Lingcroft Farm, Fulford, York, YO19 4RE
T: 01904 656133 F: 01904 626283
E: info@nativearchitects.com www.nativearchitects.com



RIBA WORK STAGE 3

CLIENT
Fitzwilliam (Malton) Estate

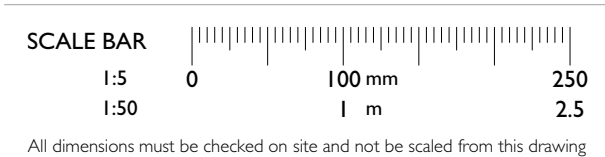

JOB	Middlecave Farm
JOB NO.	19037
DRAWING	Proposed Elevations
DRG NO.	302E
SCALE	1:50 @ A1
DRAWN	PB
APPROVED	
DATE	18/12/2019

The copyright in this drawing is vested in Native Chartered Architects and no licence or assignment of any kind has been granted to any third party whether by provision of copies or originals of the drawing or otherwise. This drawing is not to be used without the written consent of Native Chartered Architects
© NATIVE CHARTERED ARCHITECTS