





Key

-  = Load bearing wall
-  = Existing openings bricked or blocked up
-  = Non-load bearing Partition walls and windows



Existing Plans showing load bearing, partition, and infill walls

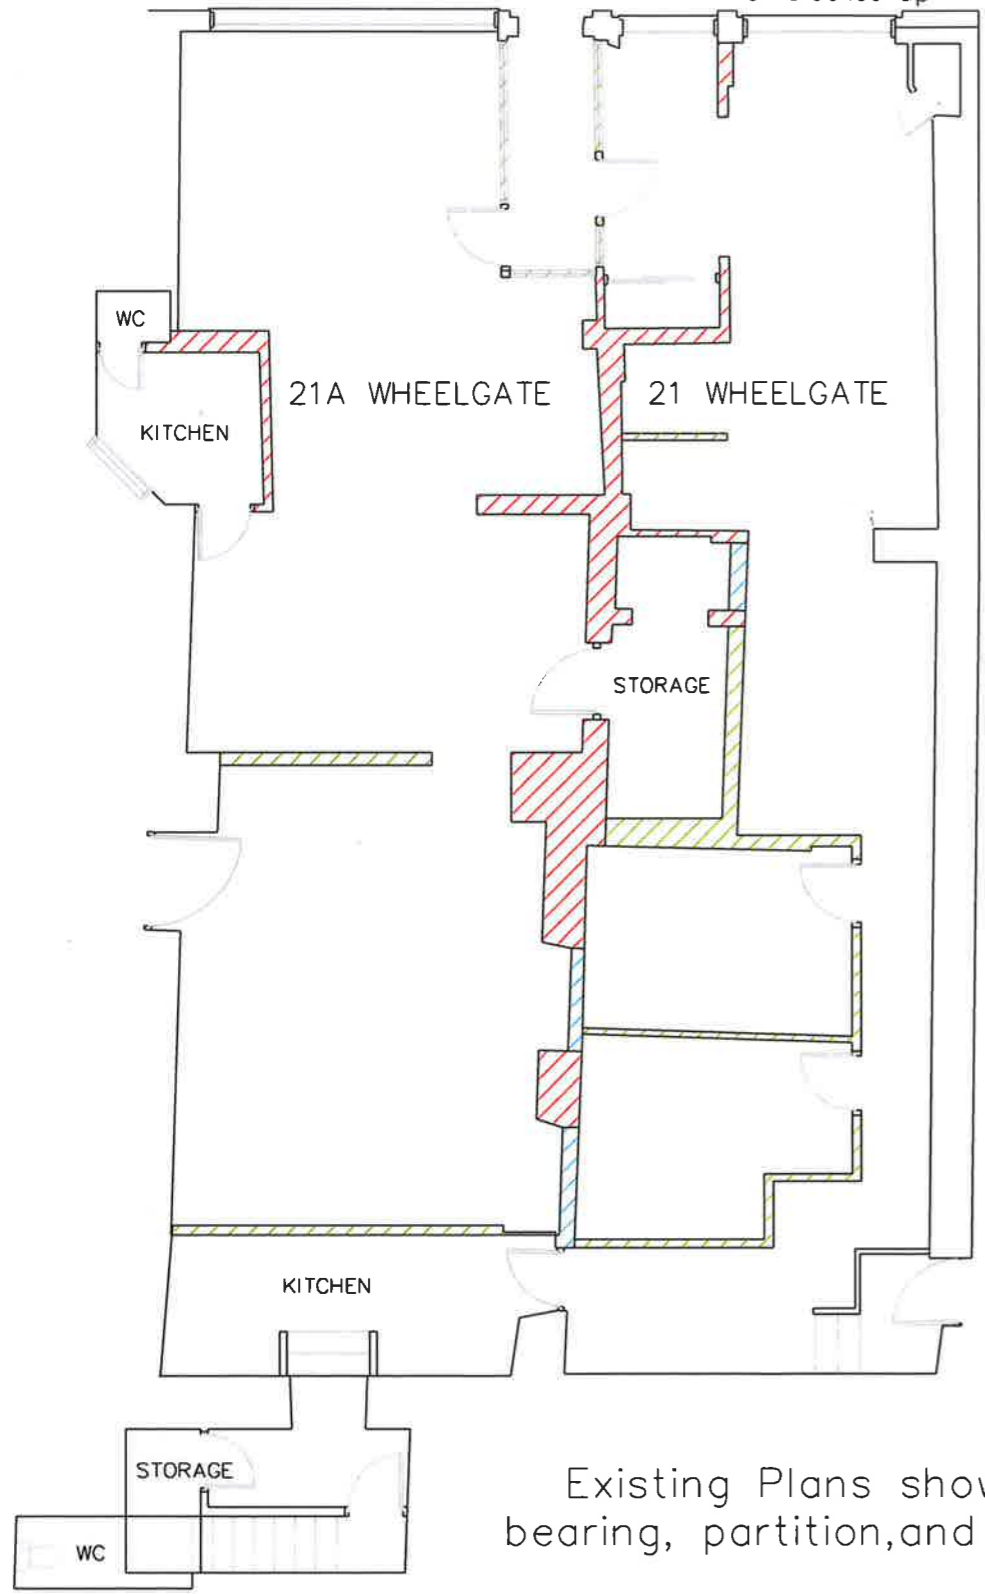21 & 21A Wheelgate Plans  
Scale: 1:100 @ A3

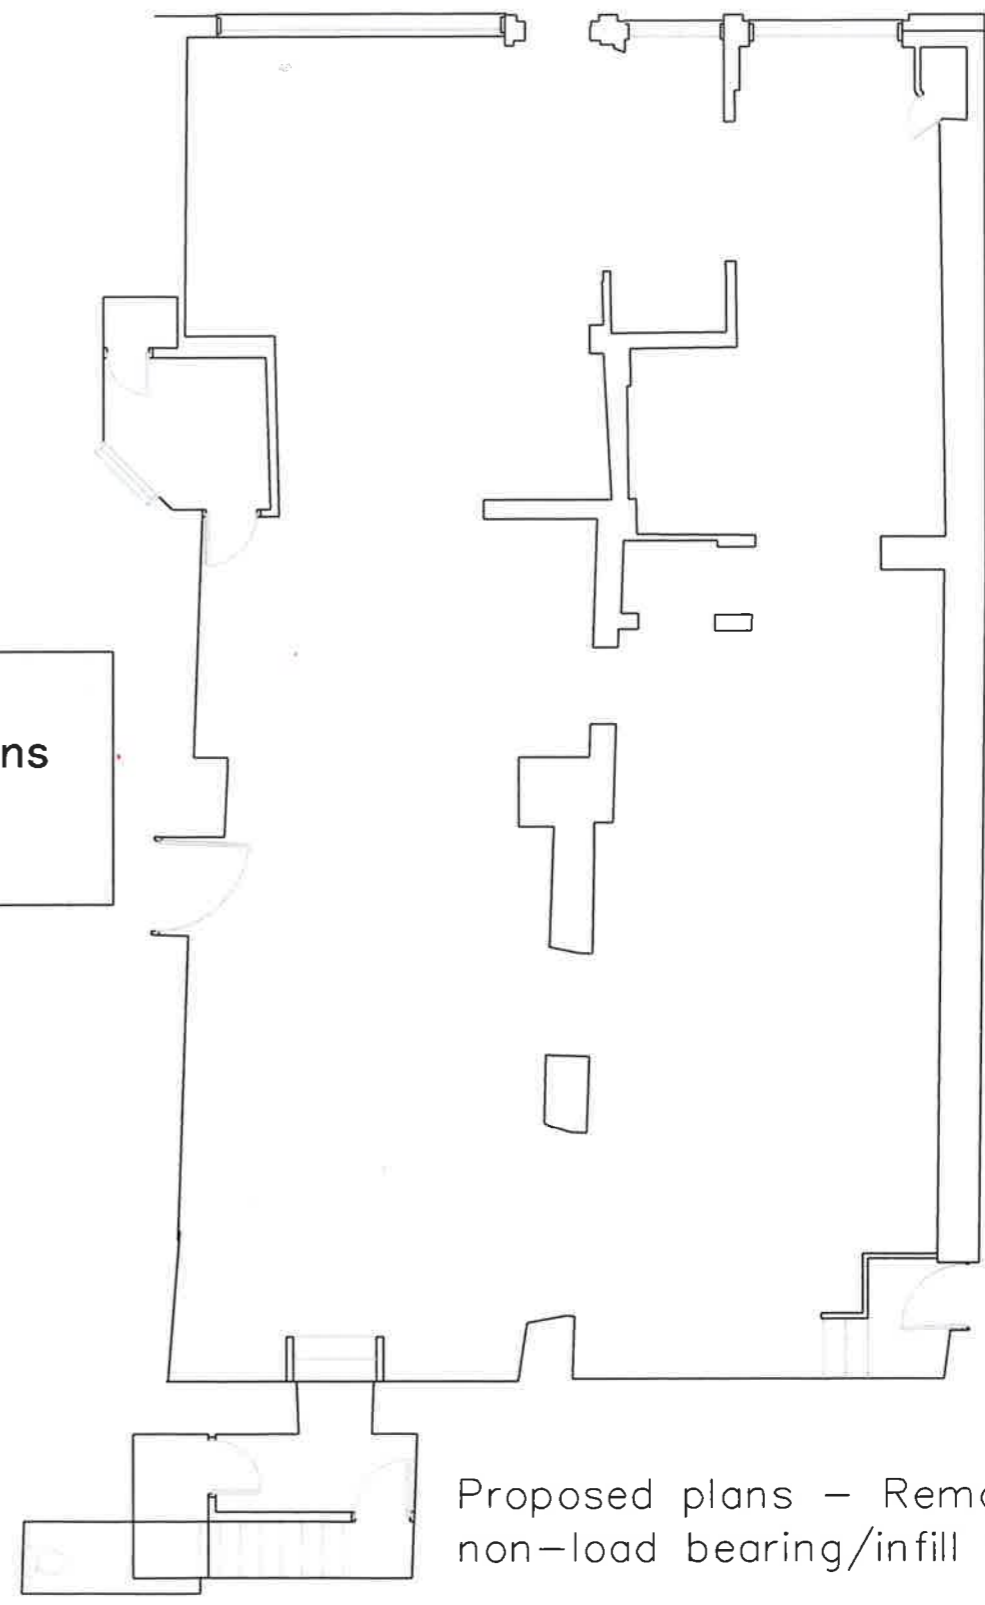

Proposed plans - Removal of all non-load bearing/infill walls.