




# 7 - 9 Wheelgate - Floor Plans - 1:100 @ A3

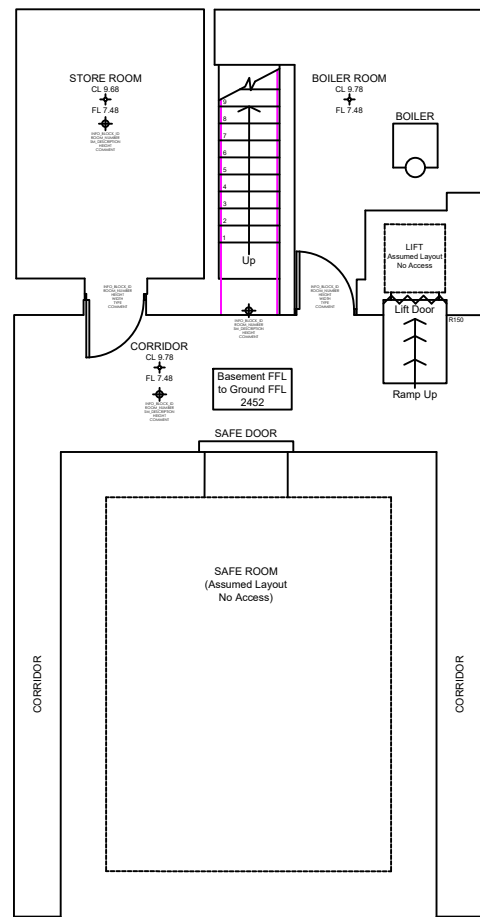

BASEMENT

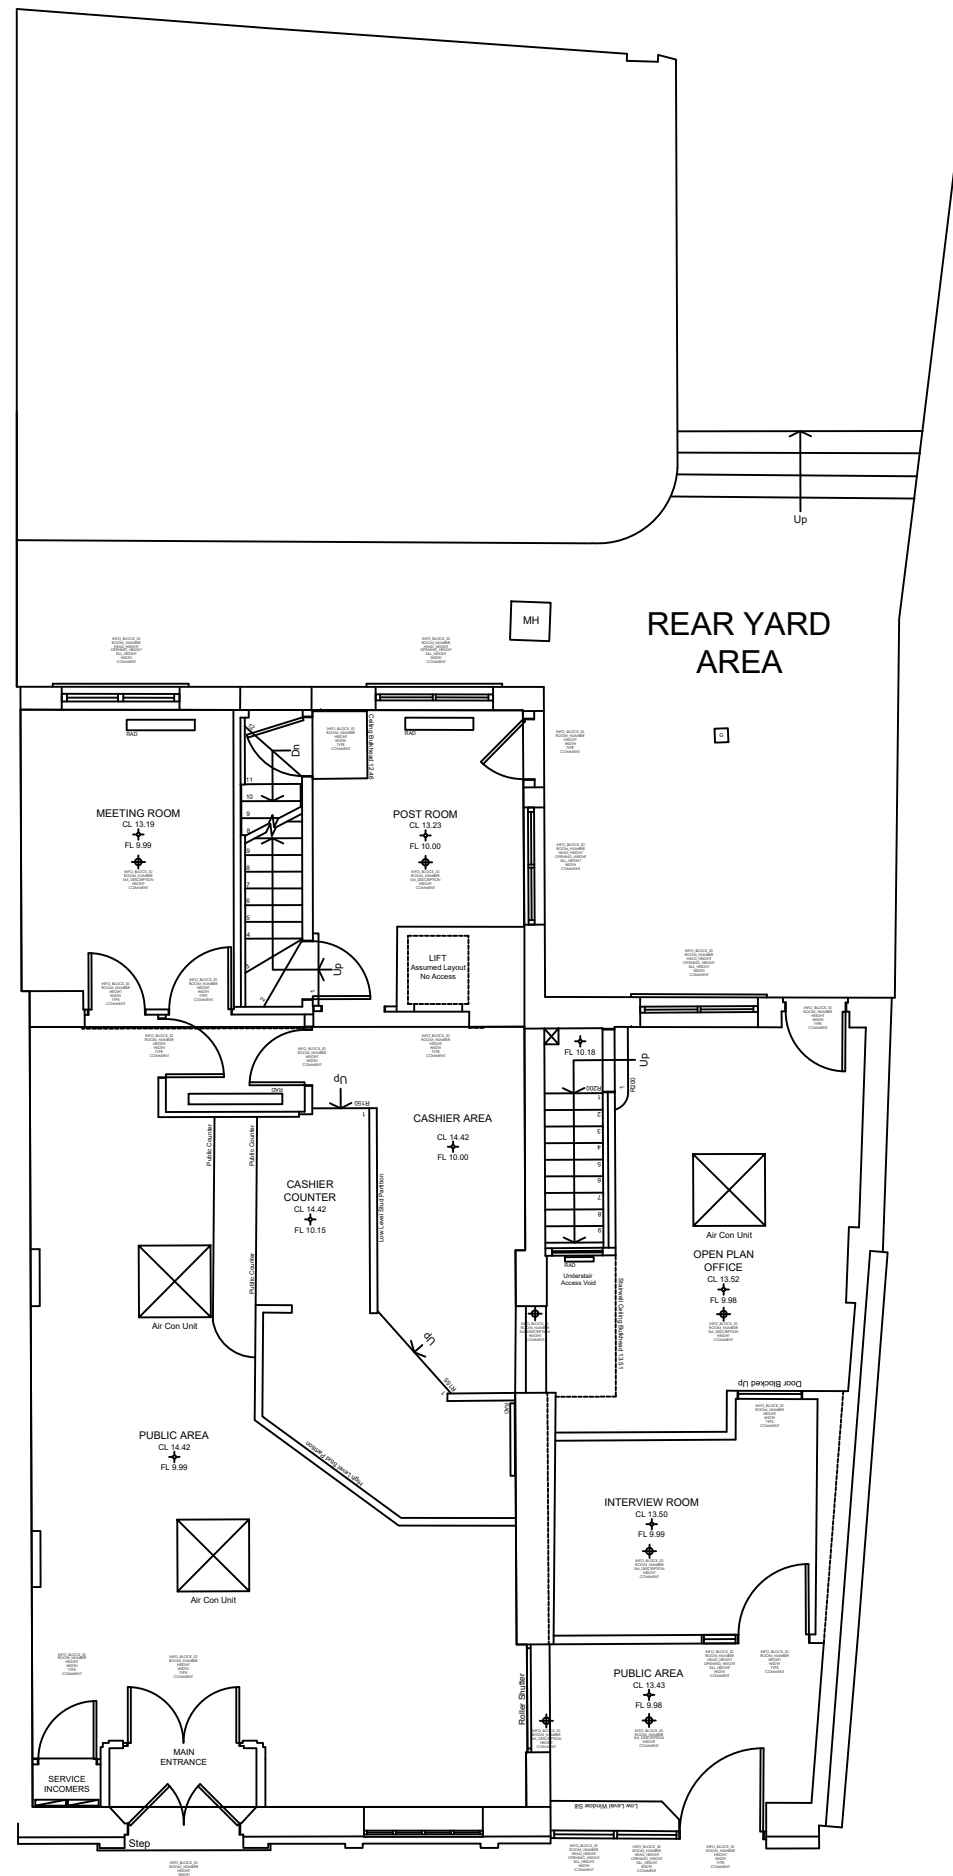

GROUND FLOOR

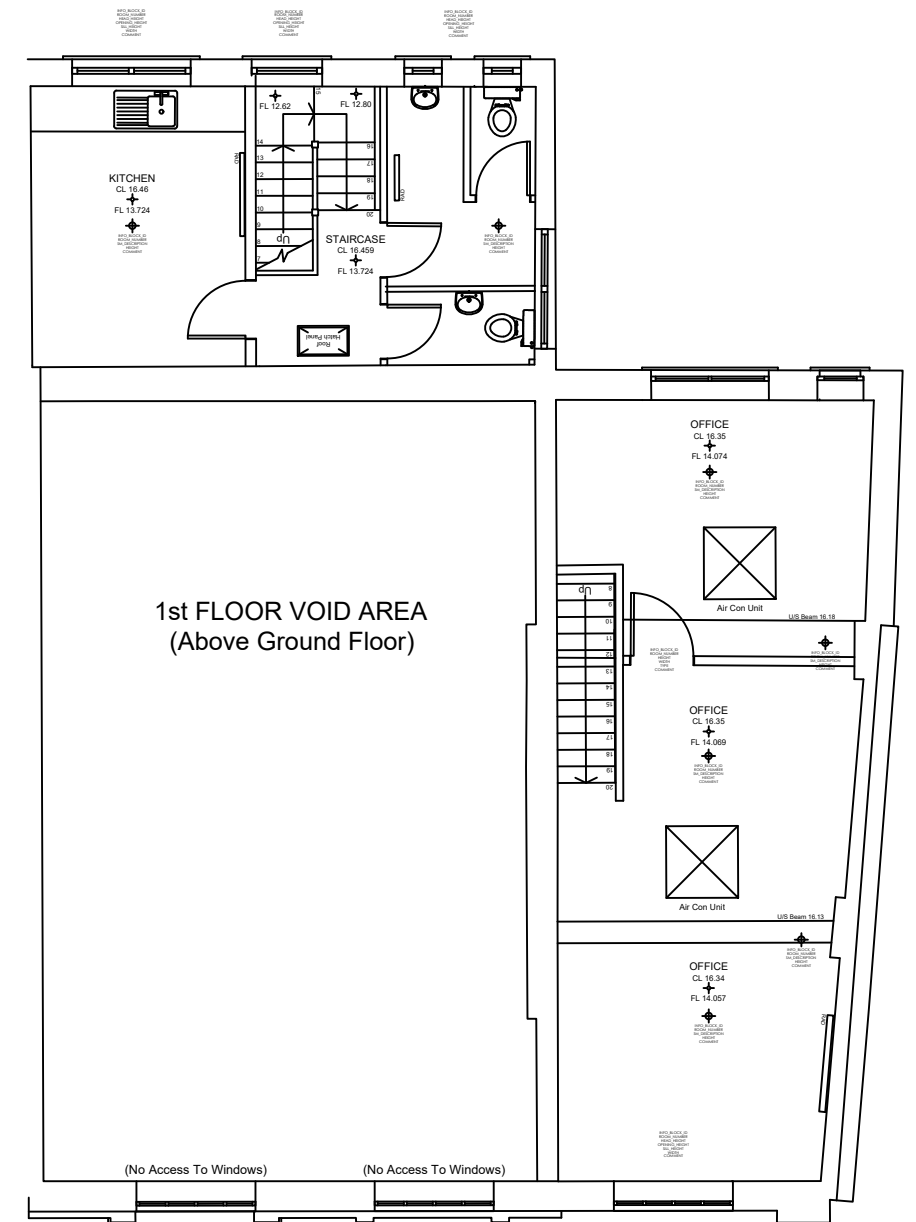


FIRST FLOOR

# 7 - 9 Wheelgate - Elevations - 1:100 @ A3



# 7 - 9 Wheelgate - PSEUDO SECTION - 1:100 @ A3

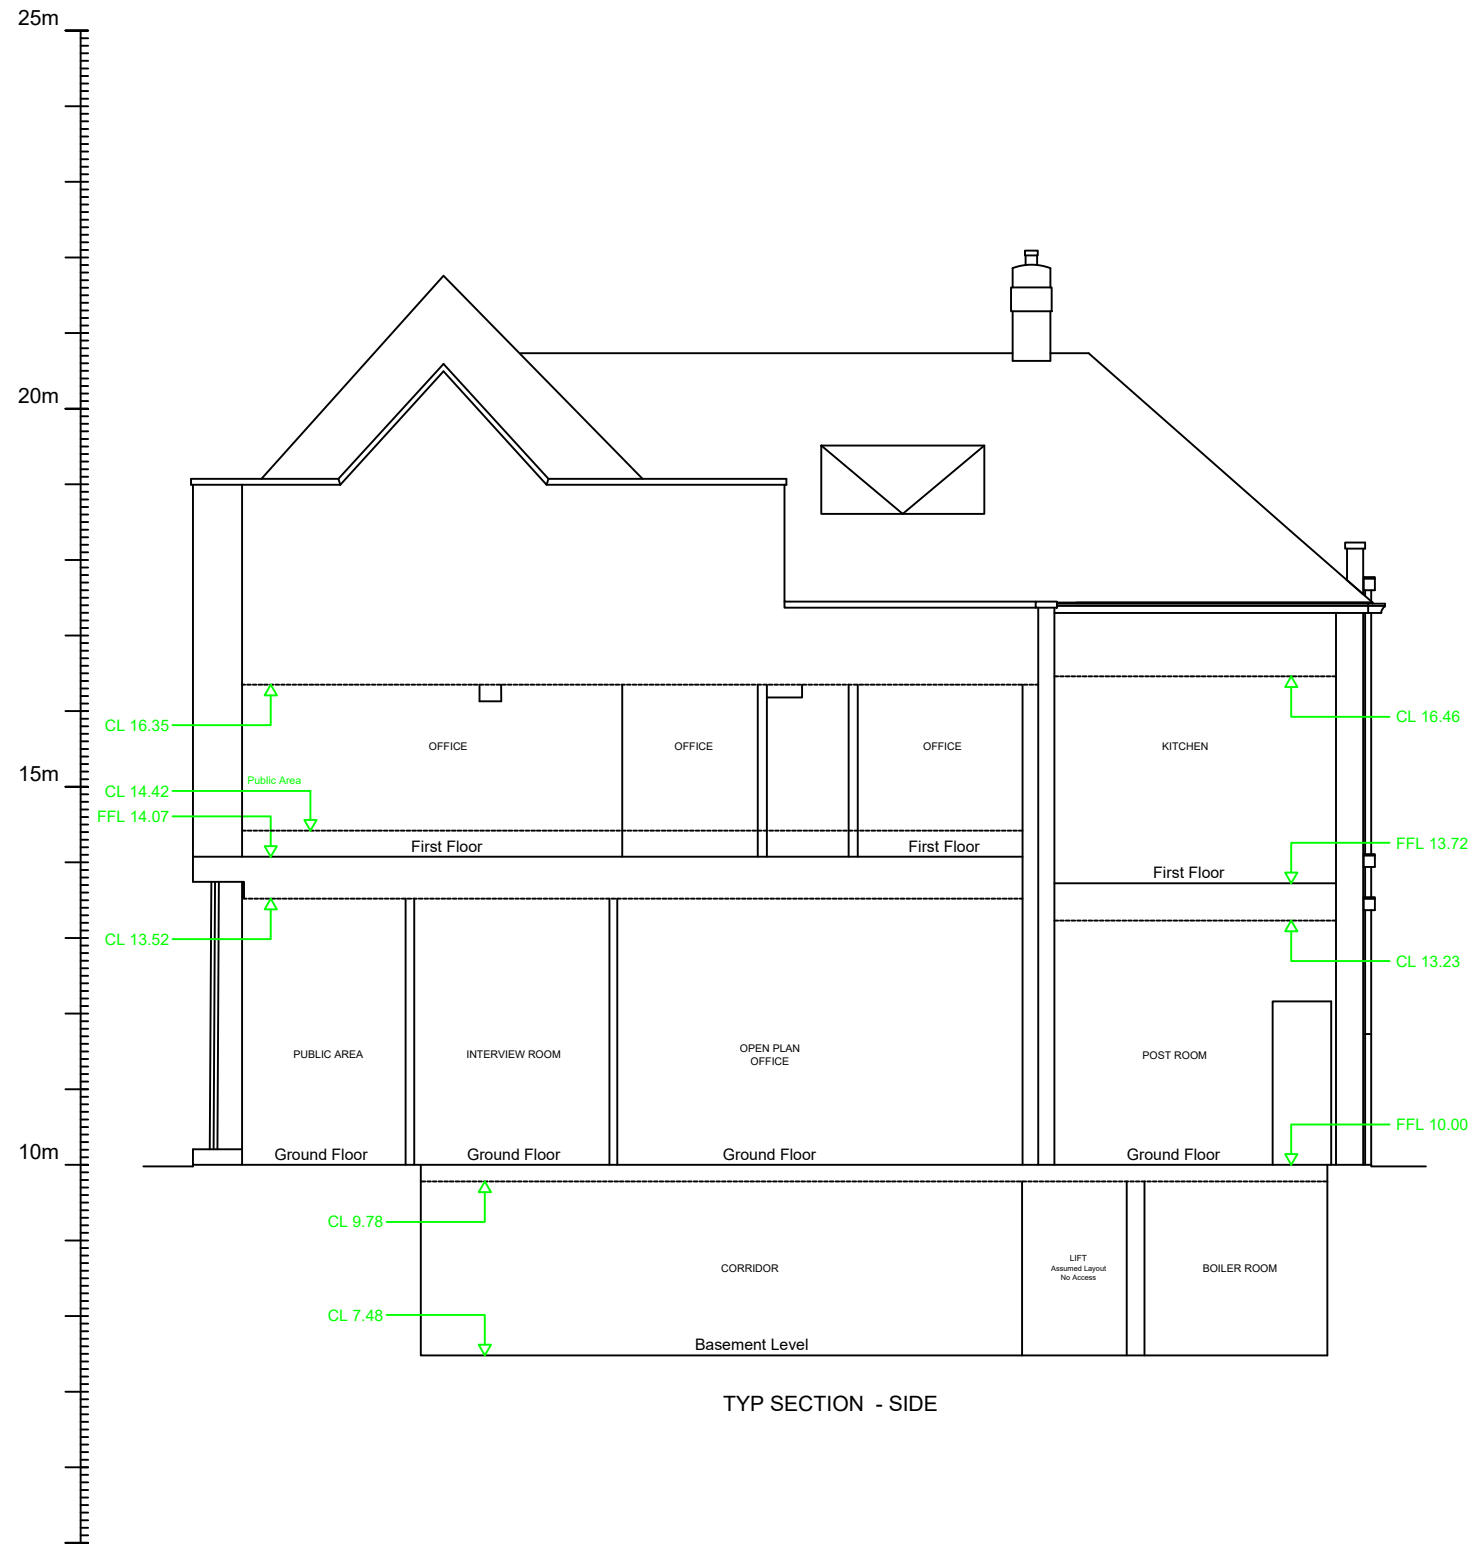

TYP SECTION - SIDE